


FIRST FLOOR PLAN

SCALE 1:100

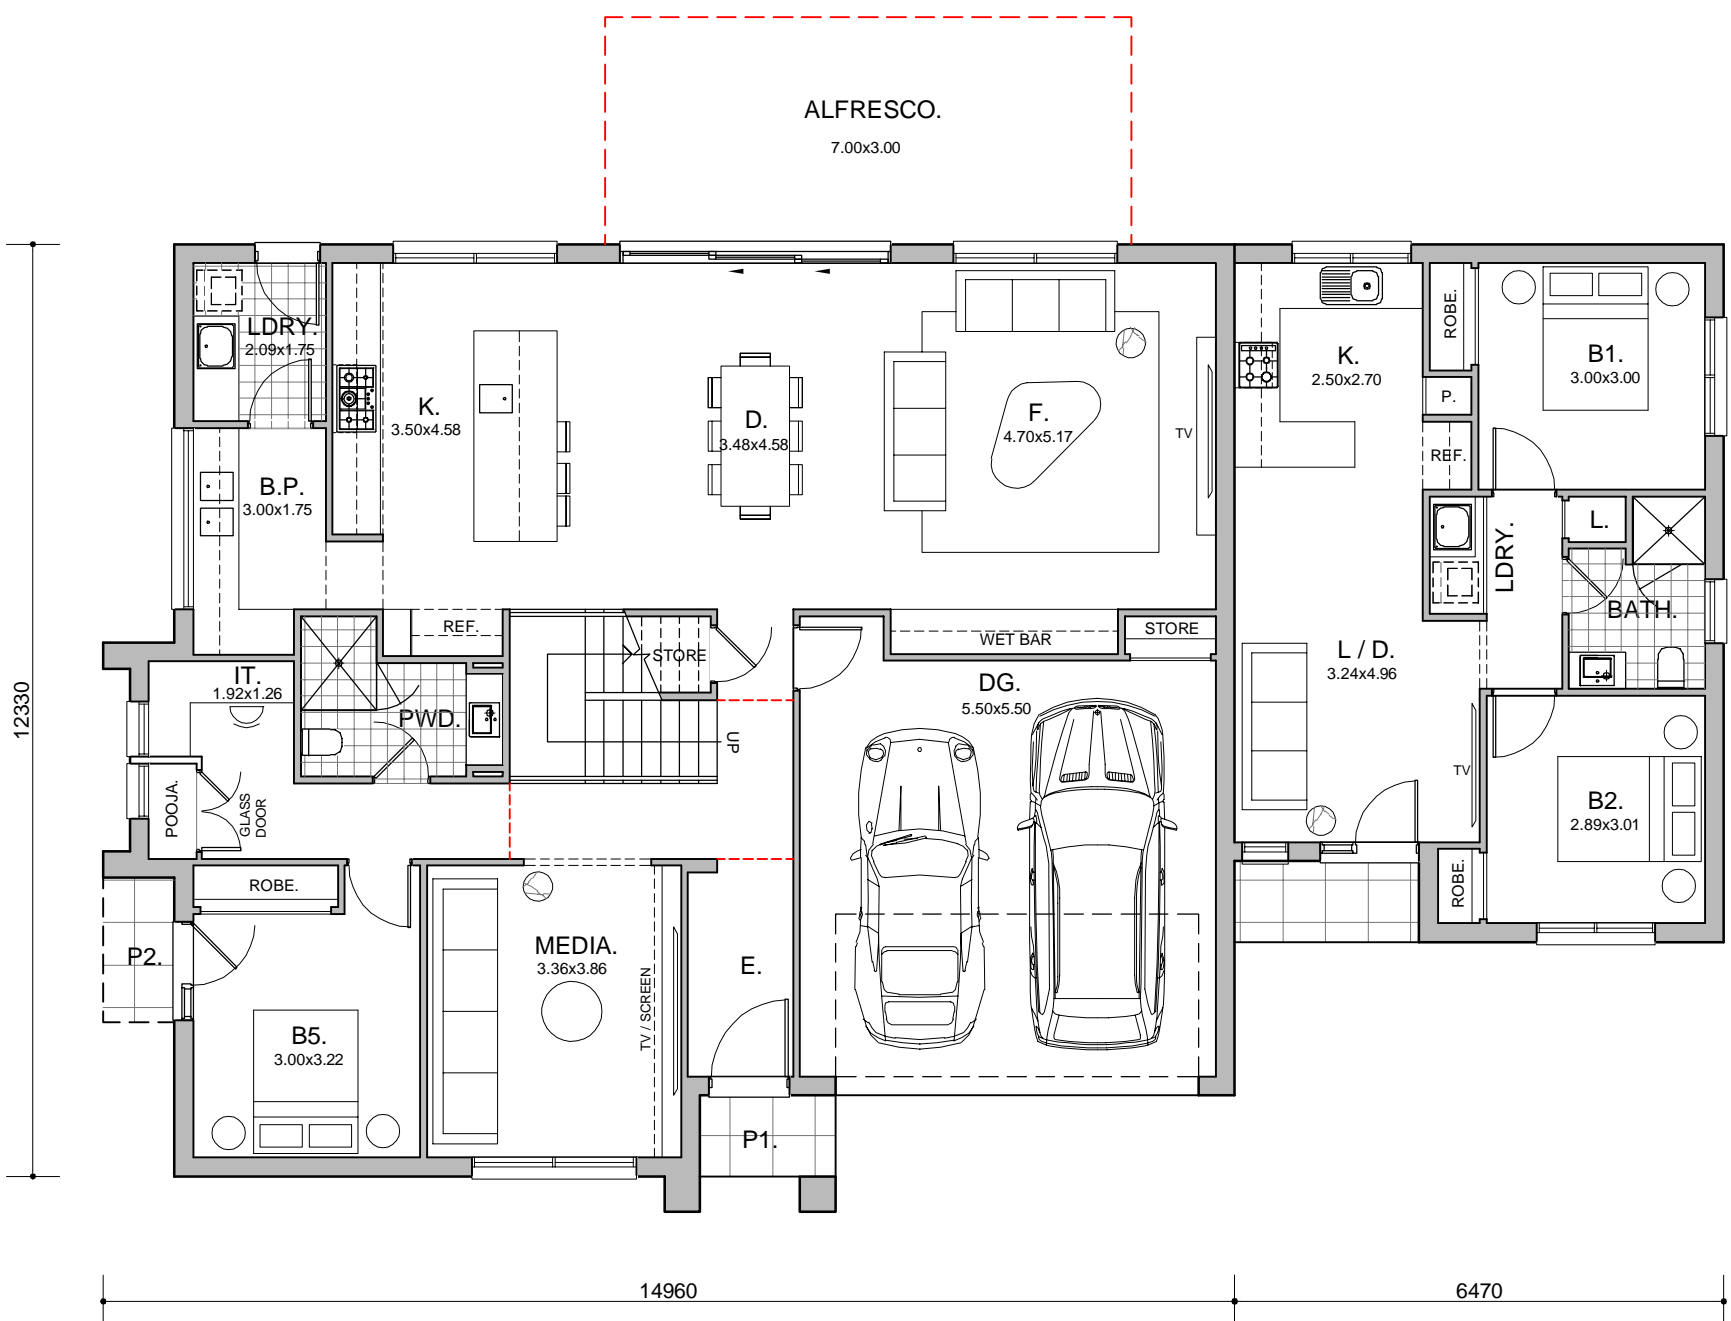

GROUND FLOOR PLAN

SCALE 1:100